


2.6.2 Total Station Survey Map

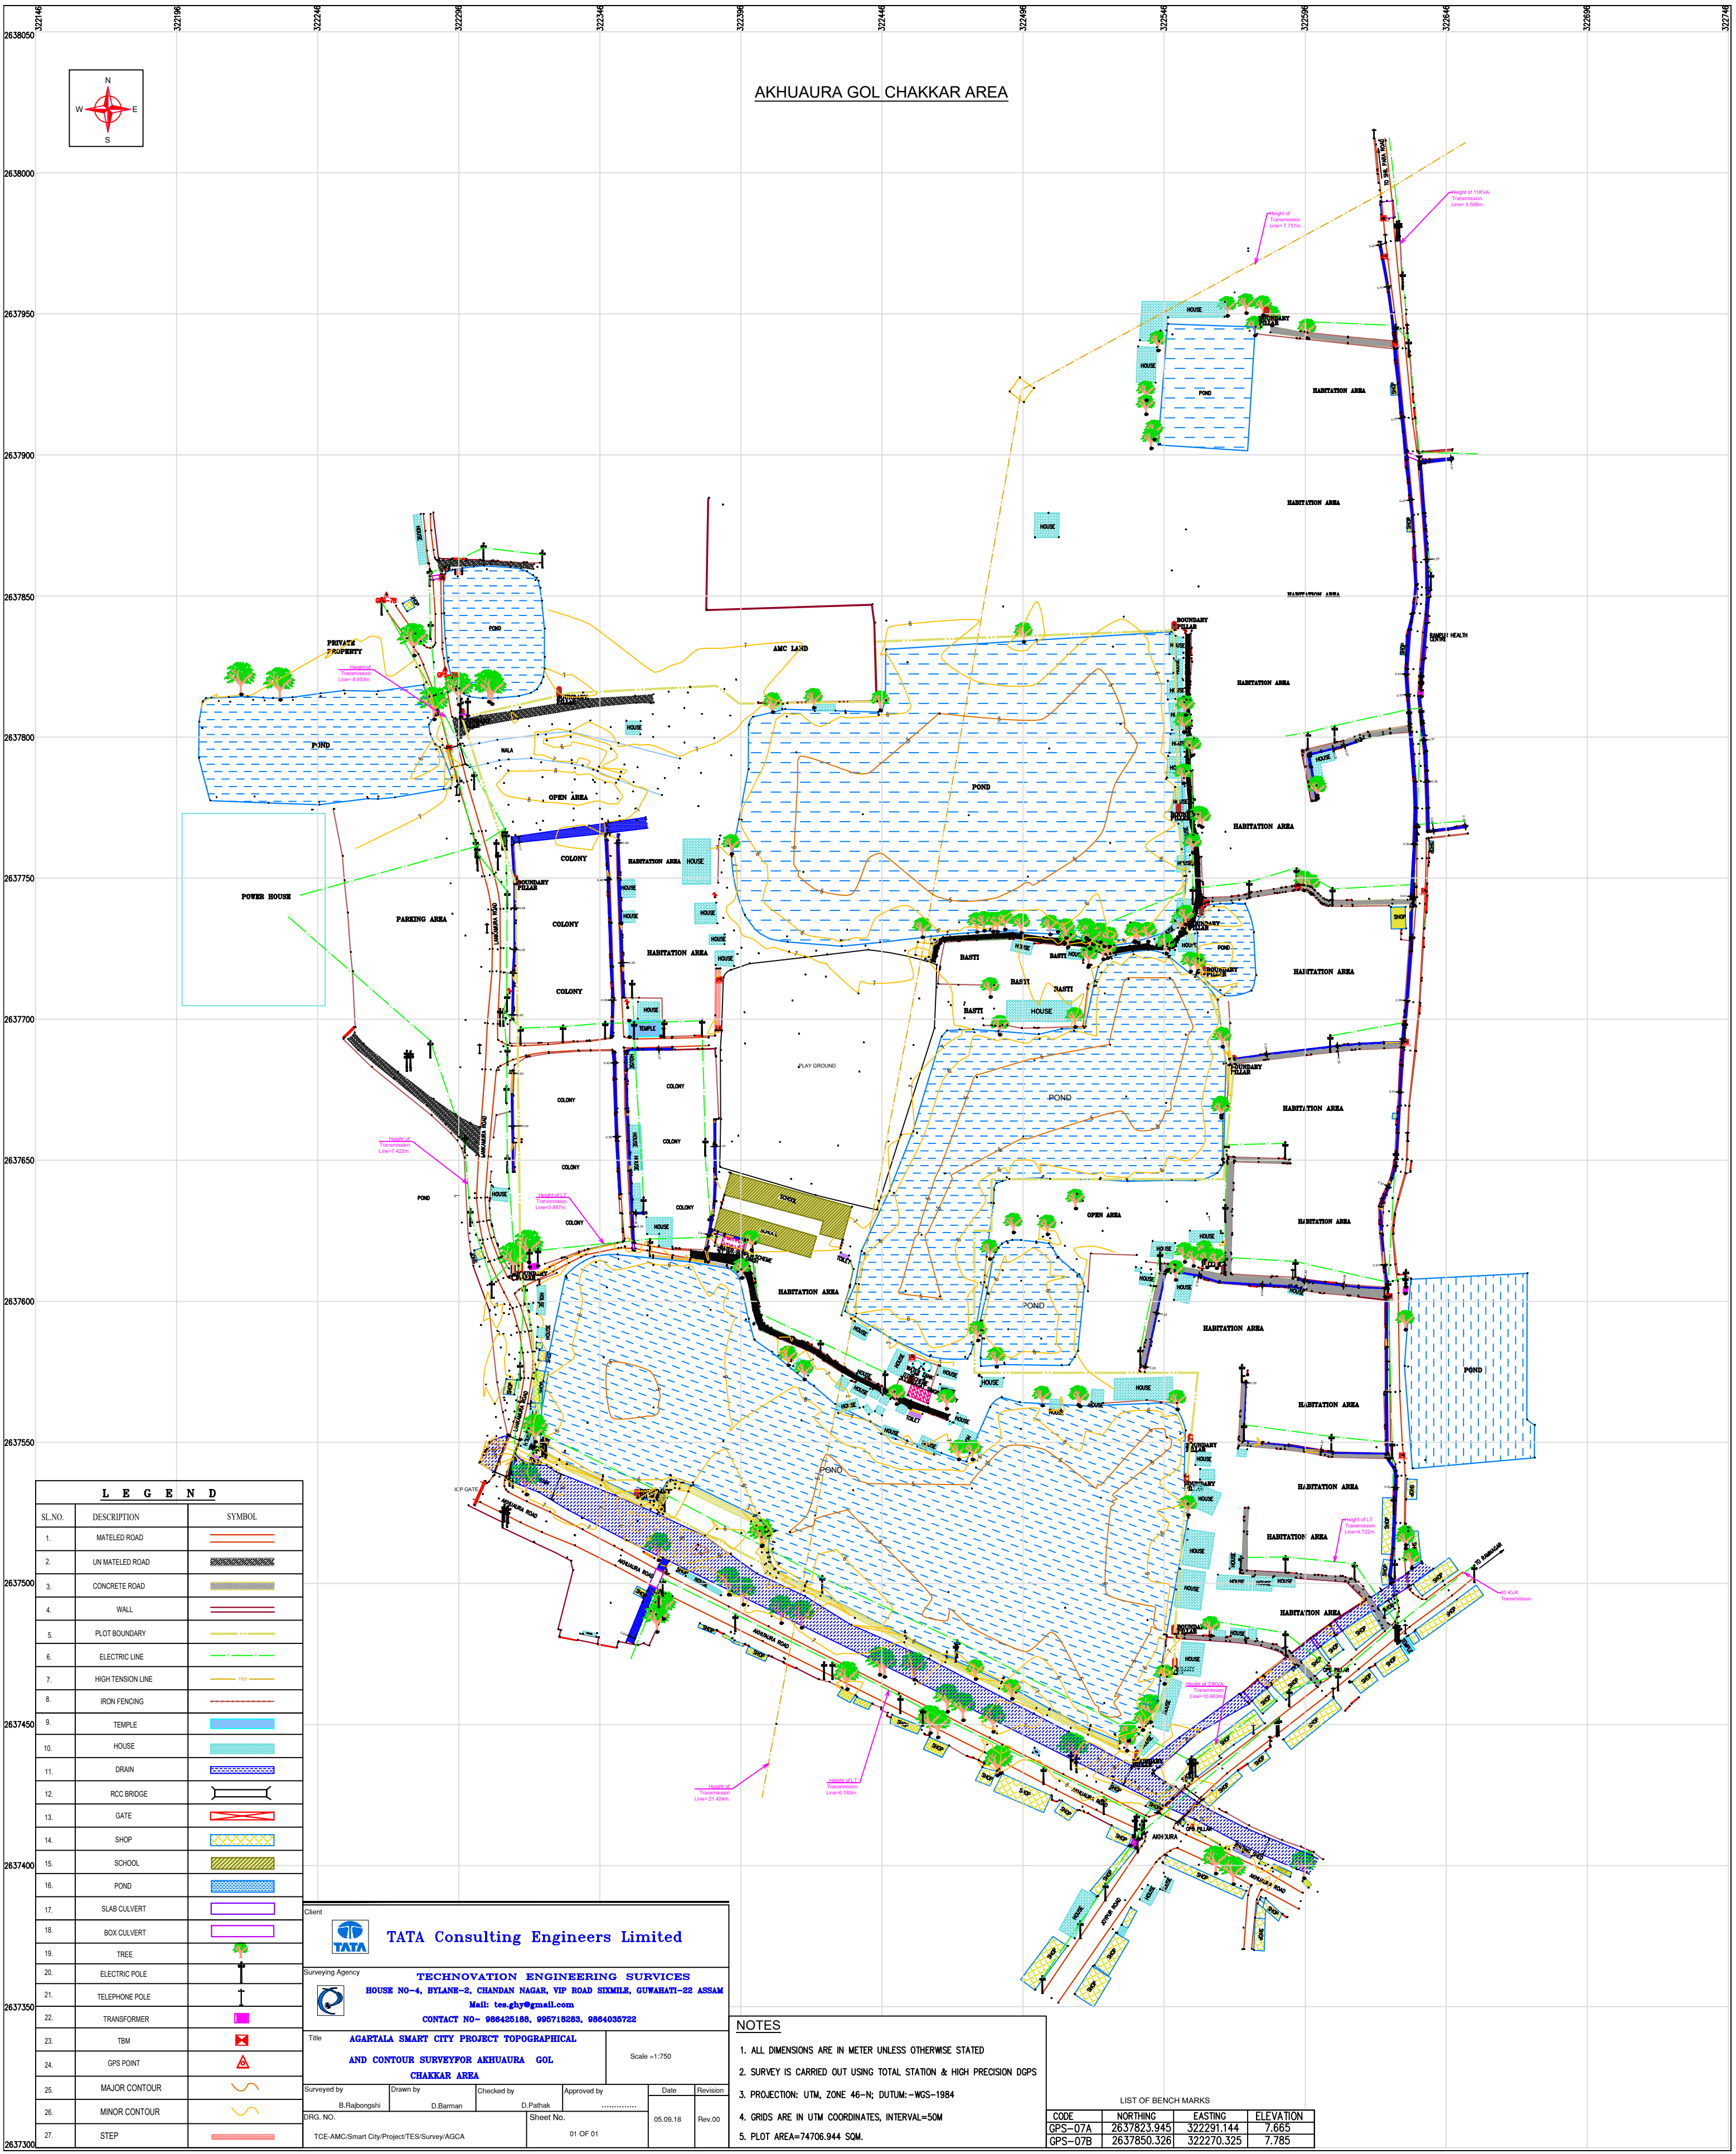

AKHUAURA GOL CHAKKAR AREA

LEGEND

SL.NO.	DESCRIPTION	SYMBOL
1.	MATELED ROAD	
2.	UN MATELED ROAD	
3.	CONCRETE ROAD	
4.	WALL	
5.	PLOT BOUNDARY	
6.	ELECTRIC LINE	
7.	HIGH TENSION LINE	
8.	IRON FENCING	
9.	TEMPLE	
10.	HOUSE	
11.	DRAIN	
12.	ROC BRIDGE	
13.	GATE	
14.	SHOP	
15.	SCHOOL	
16.	POND	
17.	SLAB CULVERT	
18.	BOX CULVERT	
19.	TREE	
20.	ELECTRIC POLE	
21.	TELEPHONE POLE	
22.	TRANSFORMER	
23.	TBM	
24.	GPS POINT	
25.	MAJOR CONTOUR	
26.	MINOR CONTOUR	
27.	STEP	

Client	
TATA Consulting Engineers Limited	
Surveying Agency	
TECHNOVATION ENGINEERING SERVICES HOUSE NO-4, BYLANE-2, CHANDAN NAGAR, VIP ROAD SIXMILA, GUWAHATI-22 ASSAM Mail: tes.ghy@gmail.com CONTACT NO- 986425186, 986718283, 9864035722	
Title	
AGARTALA SMART CITY PROJECT TOPOGRAPHICAL AND CONTOUR SURVEYFOR AKHUAURA GOL CHAKKAR AREA	
Scale =1:750	
Surveyed by	Drawn by
B.Rajbongshi	D.Barmam
Checked by	Approved by
D.Pathak	
Date	Revision
05.09.18	Rev.00
DRG. NO.	Sheet No.
TCE-AMC/Smart City/Project/TES/Survey/AGCA	01 OF 01

- NOTES
1. ALL DIMENSIONS ARE IN METER UNLESS OTHERWISE STATED
 2. SURVEY IS CARRIED OUT USING TOTAL STATION & HIGH PRECISION DGPS
 3. PROJECTION: UTM, ZONE 46-N; DATUM:-WGS-1984
 4. GRIDS ARE IN UTM COORDINATES, INTERVAL=50M
 5. PLOT AREA=74706.944 SOM.

CODE	NORTHING	EASTING	ELEVATION
GPS-07A	2637823.945	322291.144	7.865
GPS-07B	2637850.326	322270.325	7.785